


DRIVE WITHOUT S/W

PLAN

DRIVE WITH S/W

NOTES:

1. KCMMB4K CONCRETE WITH 6.5% AIR ENTRAINMENT REQUIRED PER CITY OF GARDNER TECHNICAL SPECIFICATIONS. DRIVE APPROACHES WITHOUT ADJACENT SIDEWALKS SHALL SLOPE 2% TO 4% FROM THE R.O.W. TO THE BACK OF THE CURB.
2. THE DRIVE APPROACH WILL HAVE A 5 FOOT WING ON EACH SIDE FOR DRIVEWAYS 10 FOOT OR LESS IN WIDTH.
3. DRIVEWAY SHALL BE NO MORE THAN 30% OF THE SITE FRONTAGE OR 24' MAX IN WIDTH.

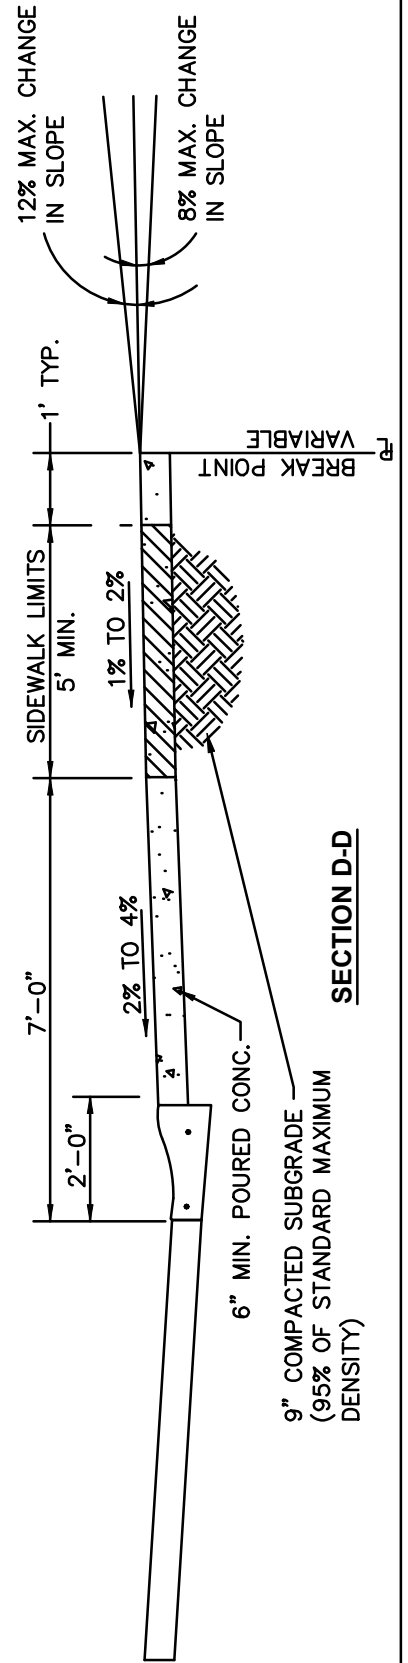

SECTION D-D

APPROVED

TRM
CITY ENGINEER

2-1-07
DATE

REVISED

5-25-22

RESIDENTIAL
DRIVE DETAIL
TYPE A CURB

STANDARD
DETAIL

21-12